
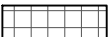

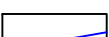
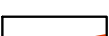
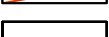

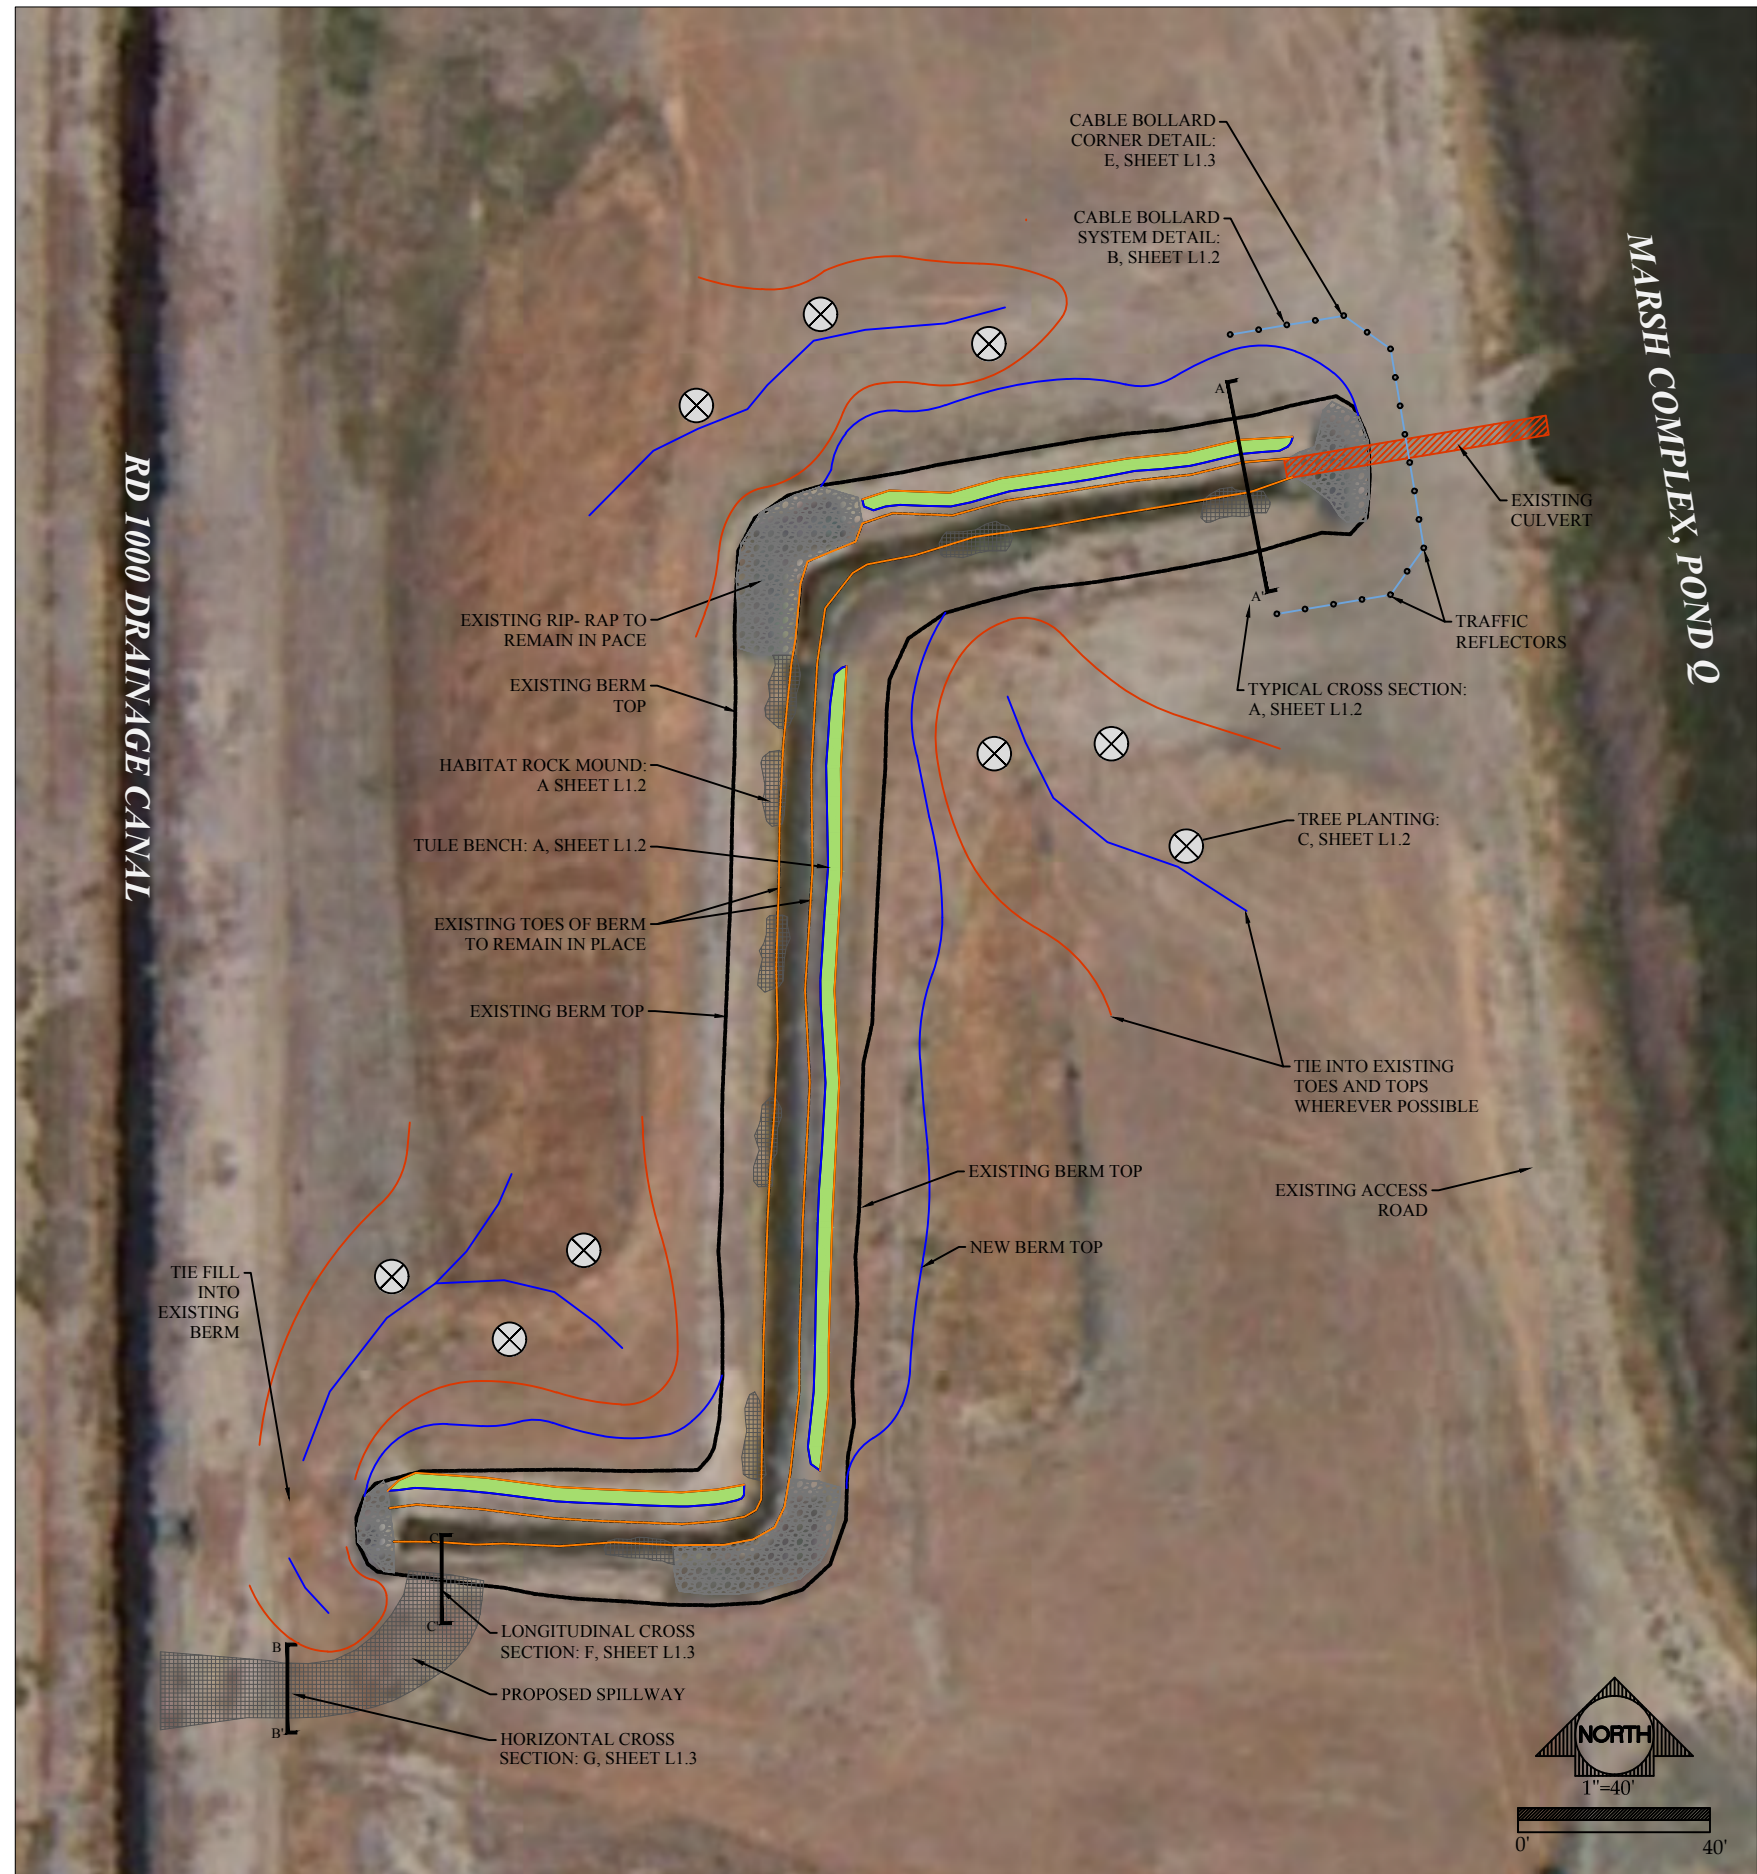
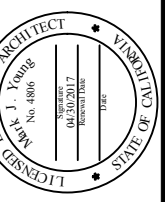


LEGEND

-  Tule Bench
-  New Rock Work: Habitat Mounds & Spillway
-  Existing rip-rap
-  New Berm Tops
-  New Toes
-  Existing Tops and Toes
-  Tree Planting Locations



600 N. Market Blvd, Ste 3
 Sacramento, CA 95834
 Phone: (916) 646-3644
 Fax: (916) 646-3675
 www.westervell.com



BKS - POND Q OUTFALL

Sacramento County, California

Drawing Number: _____
 Checked By: _____
 Drawn By: _____
 Date: 05-11-2016

REVISIONS

Sheet Number
L 1.1